


PROPOSAL



CORMAC Consultancy,
on behalf of Cornwall Council, is inviting comment on the following proposal
Installation of new footway area & 2 bay bus shelter
A388, Carkeel, Saltash, PL12 6LD.

Date	Originator	Document ref.
12/05/25	ST	Infra24-009_SNCAR 001

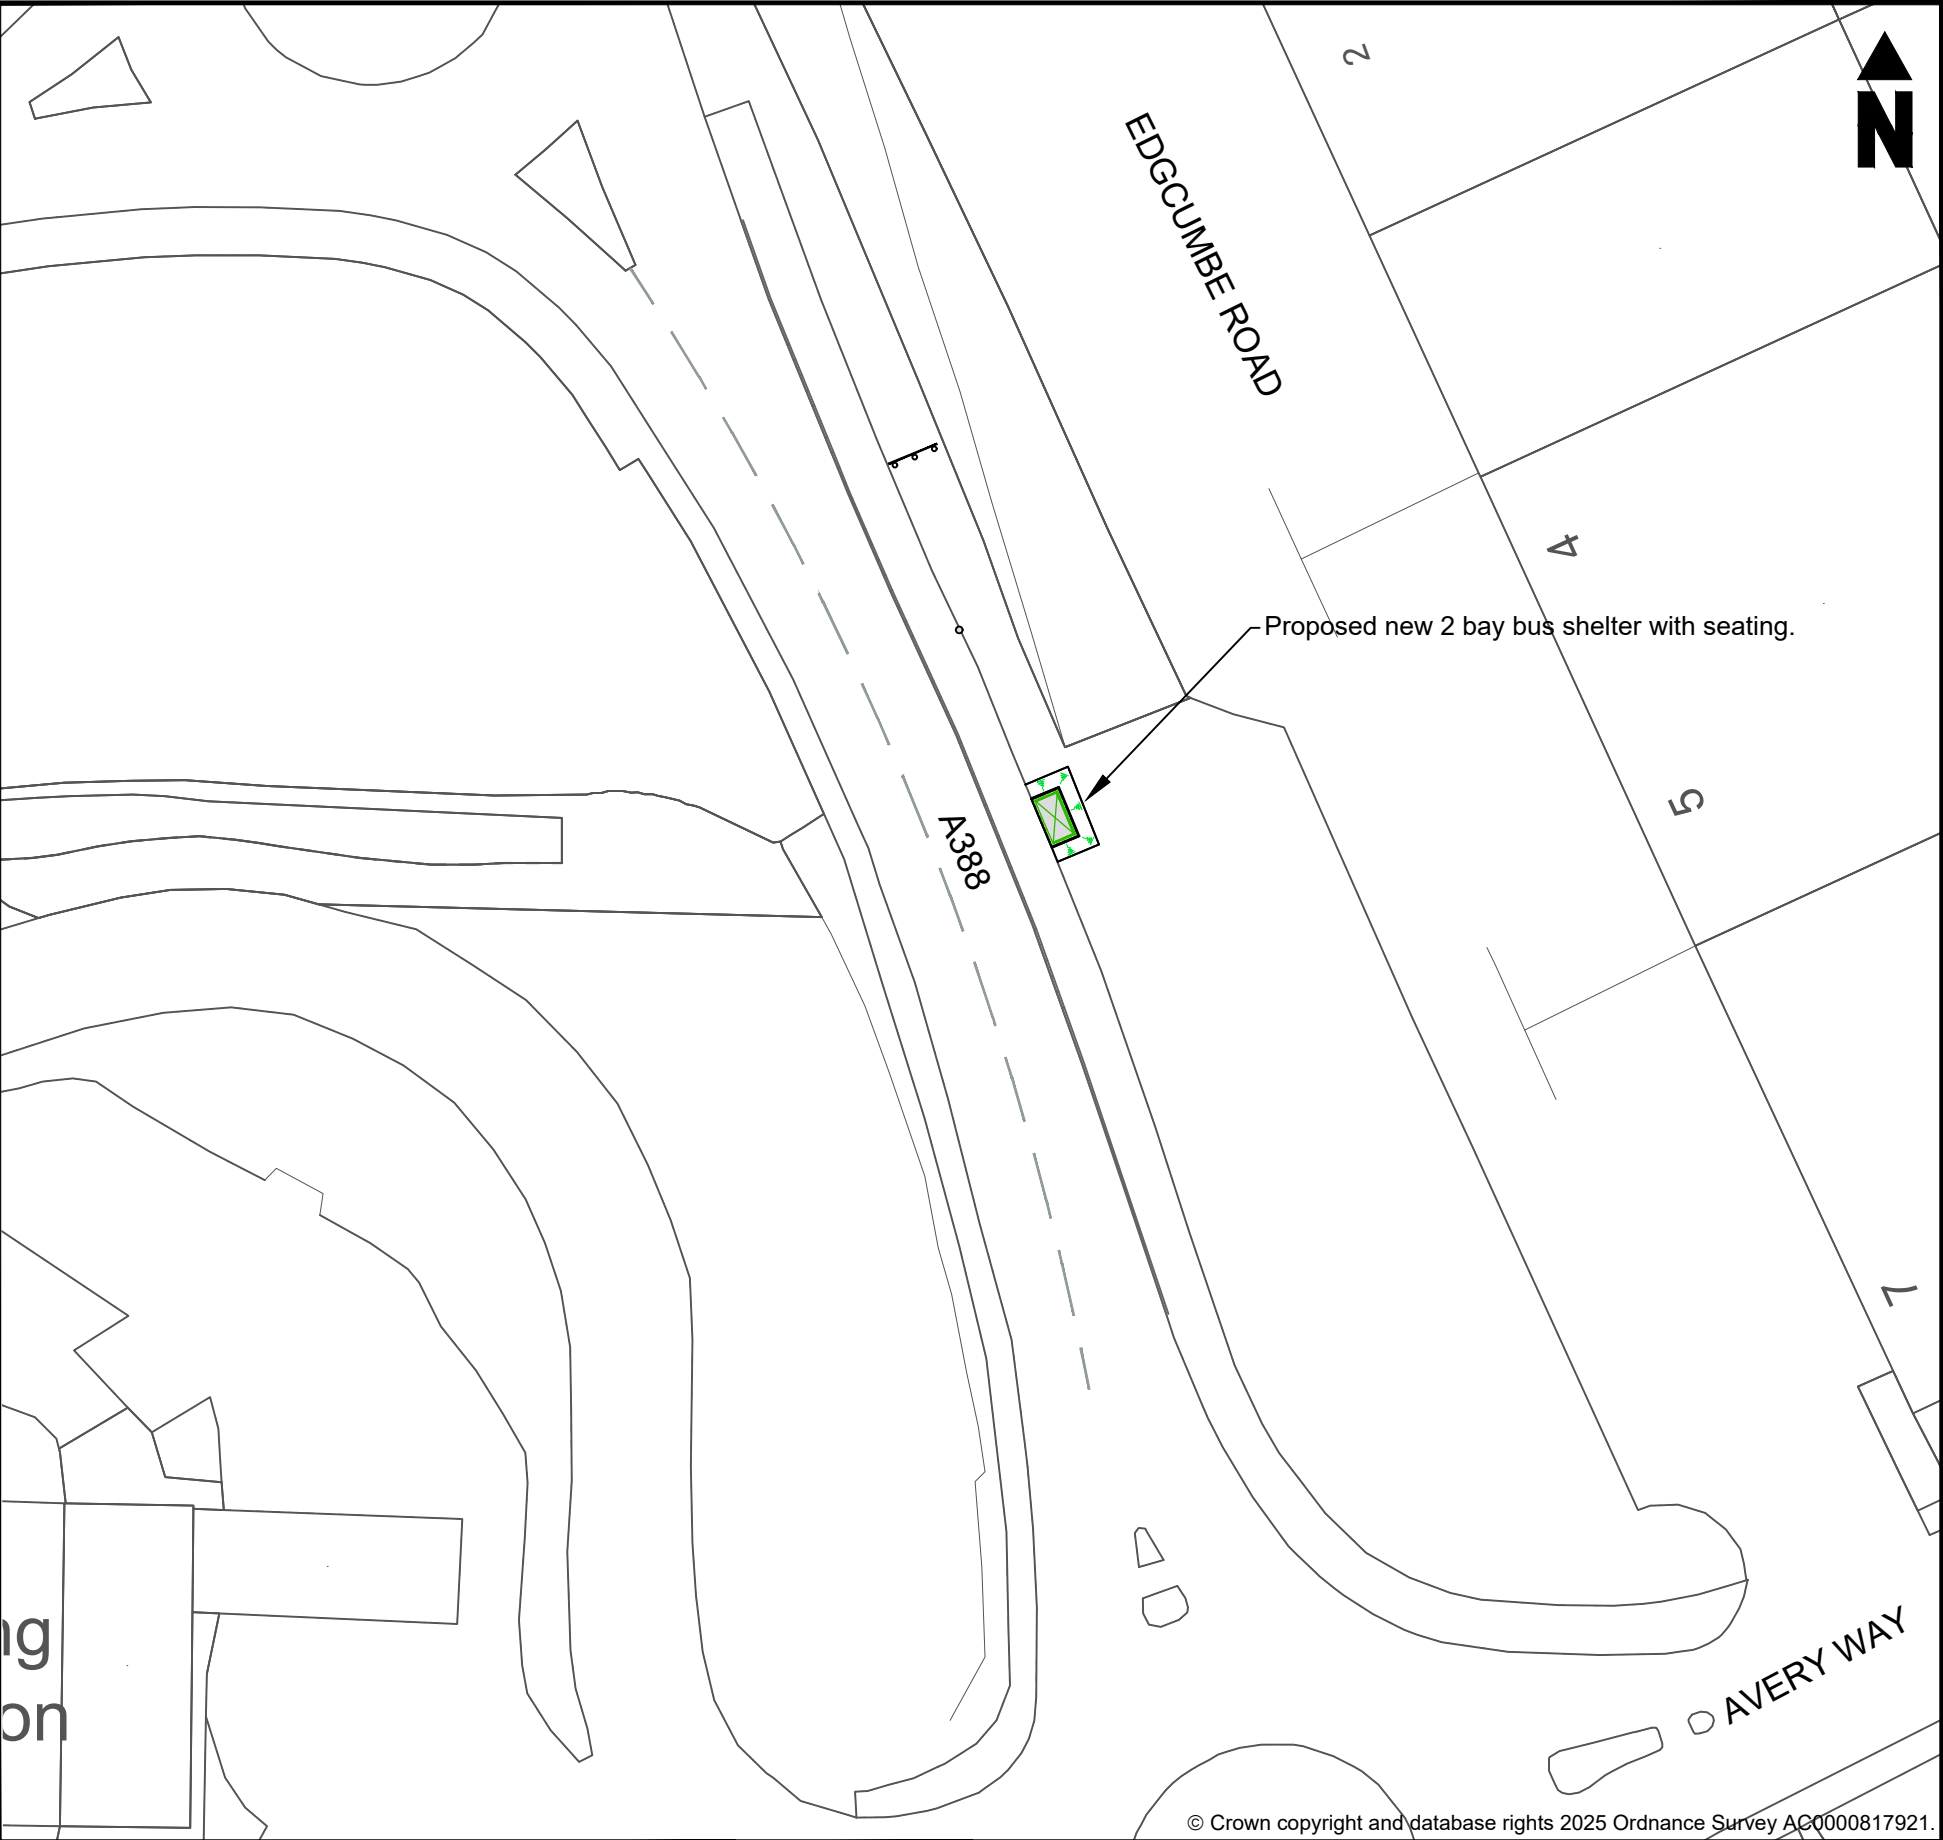

© Crown copyright and database rights 2025 Ordnance Survey AC0000817921.

To respond, please send any comments or objections, specifying the grounds on which they are made, via email or in writing to:
Infrastructure Design Group, CORMAC Consultancy,
Radnor Road, Scorrier, Redruth, TR16 5EH.

Alternatively, please scan the **QR Code** to respond online using the Consultation Finder service or visit:

<https://letstalk.cornwall.gov.uk/hub-page/transport>

To arrive no later than: **11/06/2025**

"QR Code" is a registered trademark of DENSO WAVE INCORPORATED.



Copies of the draft proposals and plans are available for public inspection during normal office hours at:

New County Hall, Treyew Road, Truro TR1 3AY

Please contact us using the details below to obtain further information.

Telephone: **01872 327281**
Email: **traffic@cormacltd.co.uk**

Please quote reference: **Infra24-009_SNCAR 001**