



HIGHWAY AT SALTASH IN CORNWALL

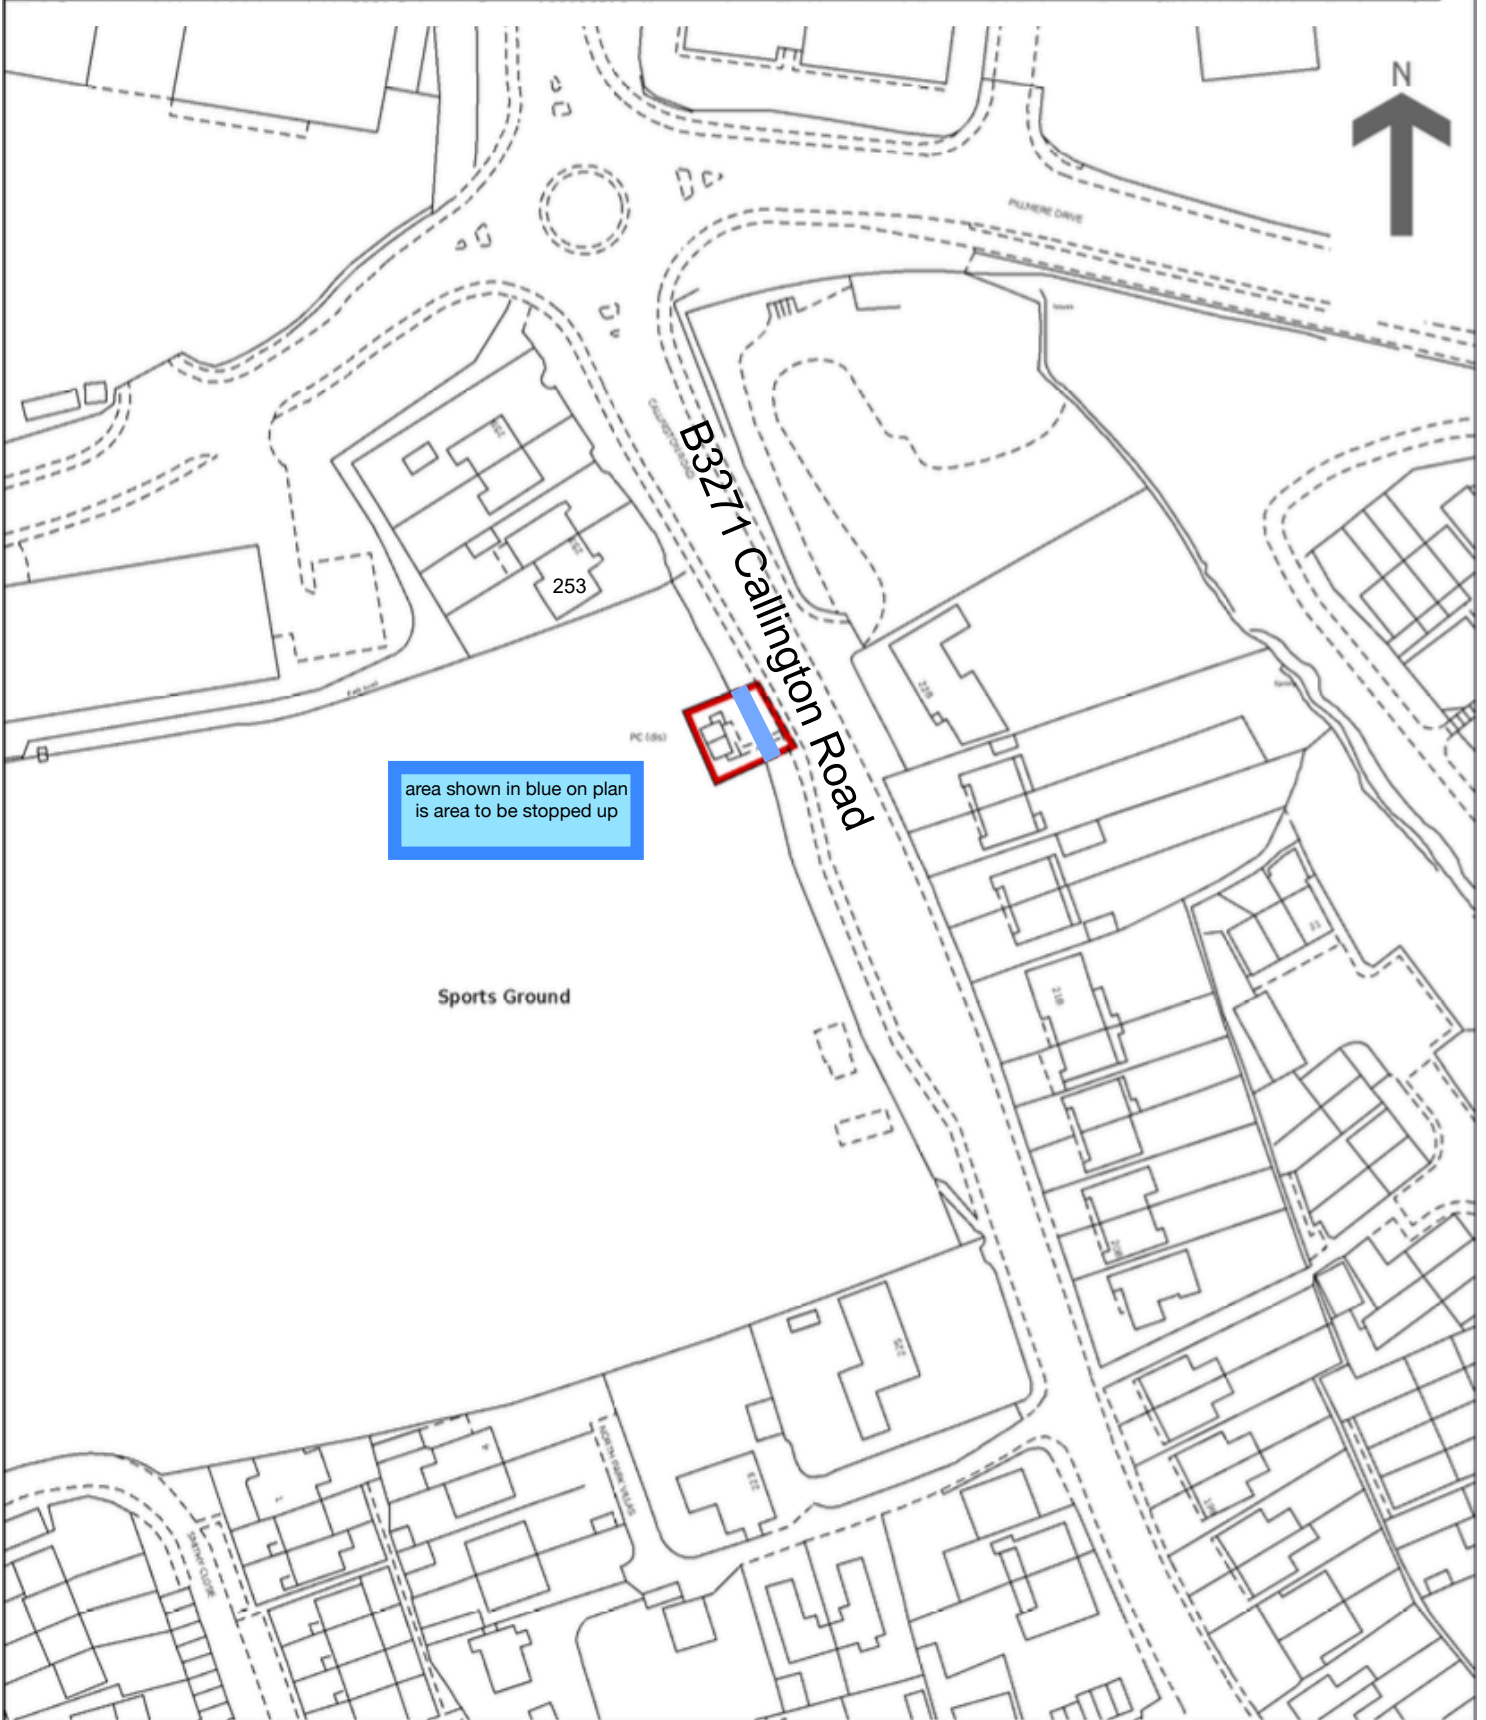

area shown in blue on plan
is area to be stopped up

Key	Scale 1:1250 @ A4	National Transport Casework Team	Signed by Authority of the Secretary of State
Highway to be stopped up		Department for Transport	on.....
		Plan No: NATTRAN/SW/S247/5516	Signature.....
			TIM BRIMELOW An Official in the National Transport Casework Team Department for Transport