



BLOOR HOMES LIMITED
 UNIT 7, LATHAM ROAD, SWINCON, SN25 4DL
 TELEPHONE: 01793 855600

THIS DRAWING AND THE BUILDINGS SHOWN DEPICTED ARE THE
 COPYRIGHT OF J.S. BLOOR (SERVICES) LIMITED AND MAY NOT
 BE REPRODUCED OR ADAPTED EXCEPT BY WRITTEN
 PERMISSION. NO LIABILITY WILL BE ACCEPTED FOR
 AMENDMENTS MADE BY OTHER PERSONS.

THIS DRAWING IS TO BE READ IN CONJUNCTION WITH
 SEPARATE GROUP SITE SPECIFIC CONSTRUCTION NOTES
 AND MATERIALS SPECIFICATION.

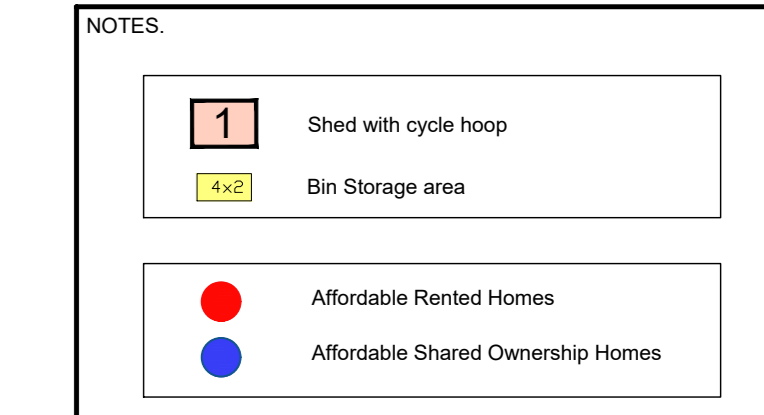

RETAINING STRUCTURE TO BE READ IN CONJUNCTION WITH
 THE ENGINEER'S LAYOUTS & DETAILS. ANY DISCREPANCIES
 NOTED SHOULD BE REPORTED TO BLOOR HOMES PRIOR TO
 WORKS PROCEEDING FOR CLARIFICATION.

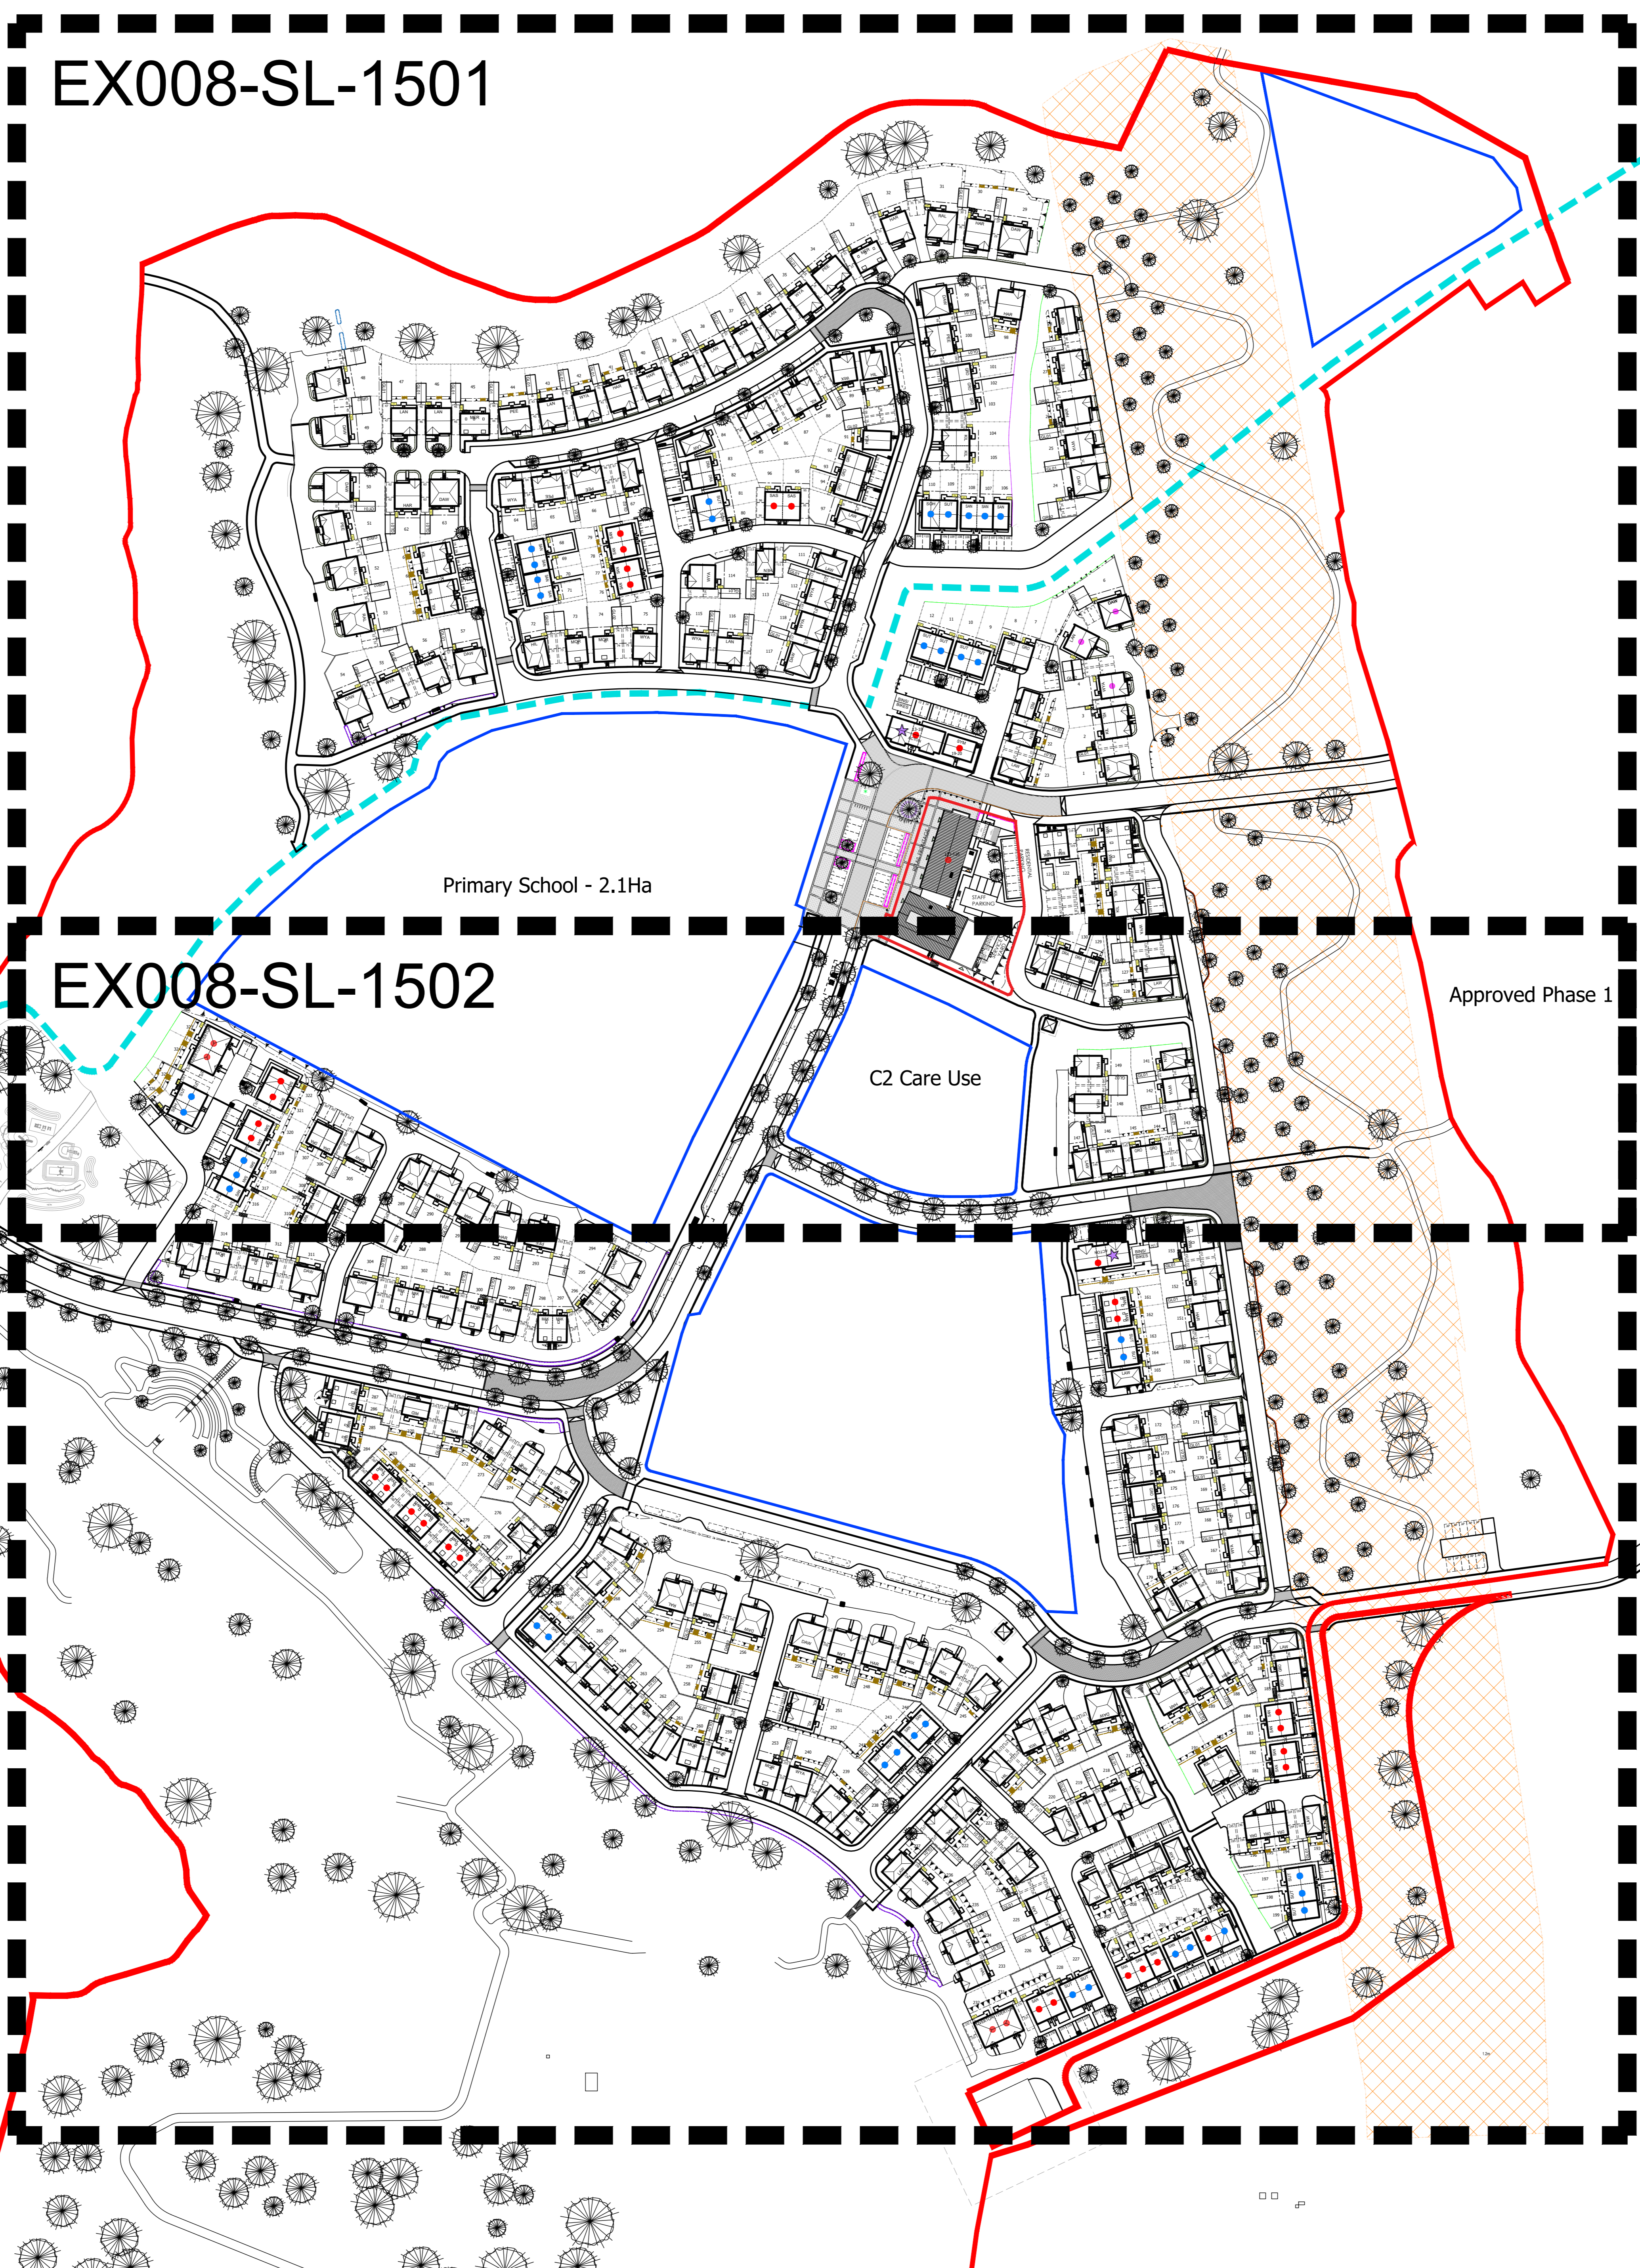

Accommodation Schedule					
House Type	Bedrooms	Storeys	Area m2	Tenure	Number of Plots
Drake	2	2	62.27	Private	17
Grovier	3	2	69.98	Private	18
Kilburn	3	2	80.61	Private	22
Riding	3	2	79.77	Private	3
Lawrence	3	2	87.3	Private	16
Henley	3	2	83.89	Private	5
Wixham	3	2	121.81	Private	9
Makenzie	3	2.5	97.51	Private	21
Heaton	4	2	98.80	Private	8
Hallam	4	2	103.42	Private	6
Hillicott	4	2	114.43	Private	12
Wyatt	4	2	121.81	Private	22
Langley	4	2	131.00	Private	15
Harwood	4	2	139.14	Private	16
Peele	4	2	144.31	Private	8
Dawlish	4	2	152.26	Private	19
Morris	4	3	129.88	Private	11
Mere	5	3	158.58	Private	3
Raleigh	5	2	162.61	Private	5
Total Private					236
Symons GF	1	1	50.00	Rented	1
Symons FF	1	1	60.07	Rented	1
Acton	TBC	TBC	TBC	Rented	12
1B2P	TBC	TBC	TBC	Rented	4
Thiverton	TBC	TBC	TBC	Rented	4
2B4P	TBC	TBC	TBC	Rented	4
Sansom	2	2	79.00	Rented	15
Sutherland	3	2	93.02	Rented	2
Sassoon	3	2	93.02	Rented	2
Maxwell	TBC	TBC	TBC	Rented	4
Sohi	3	2	93.02	Rented	1
Manning	TBC	TBC	TBC	Rented	4
Total Rented					54
Sansom	2	2	79.00	Shared	14
Savage	2	2	79.00	Shared	2
Sutherland	3	2	93.02	Shared	16
Sohi	3	2	93.02	Shared	4
Total Shared					36
Total Plots					326

REVISION			
A	FIRST ISSUE	05.02.2024	JW
B	Plot 4 amended from a Wixham to a Wyatt house type	06.03.2024	JW
C	Updated to suit revised planning layout - Substations address.	21.03.2024	JW

TRELEDAN
 SALTASH

SITE LAYOUT
 CONSTRUCTION

DATE: 05.02.2024
 SCALE: 1:1000 @ A0
 DRAWN: JW
 CHECKED: TB

SALTASH, TRELEDAN