

- NOTES:
- 1 Shed with cycle hoop
 - Bin Storage area
 - Affordable Rental Homes
 - Affordable Shared Ownership Homes

RETAINING STRUCTURE TO BE READ IN CONJUNCTION WITH THE ENGINEER'S LAYOUTS & DETAILS. ANY DISCREPANCIES NOTED SHOULD BE REPORTED TO BLOOR HOMES PRIOR TO WORKS PROCEEDING FOR CLARIFICATION.

REVISION		DATE	BY
A	FIRST ISSUE	05.02.2024	JW
B	Plan generated from a Wotform to a Wyatt house type	05.03.2024	JW
C	Updated to suit revised planning layout - Substations added	21.03.2024	JW


TRELEDAN
SALTASH

**SITE LAYOUT
CONSTRUCTION**

DATE: 05.02.2024
 SCALE: 1:500 @ A0
 DRAWN: JW
 CHECKED: TB

BLOOR HOMES

DRAWING NO. EX008-SL-1501-C

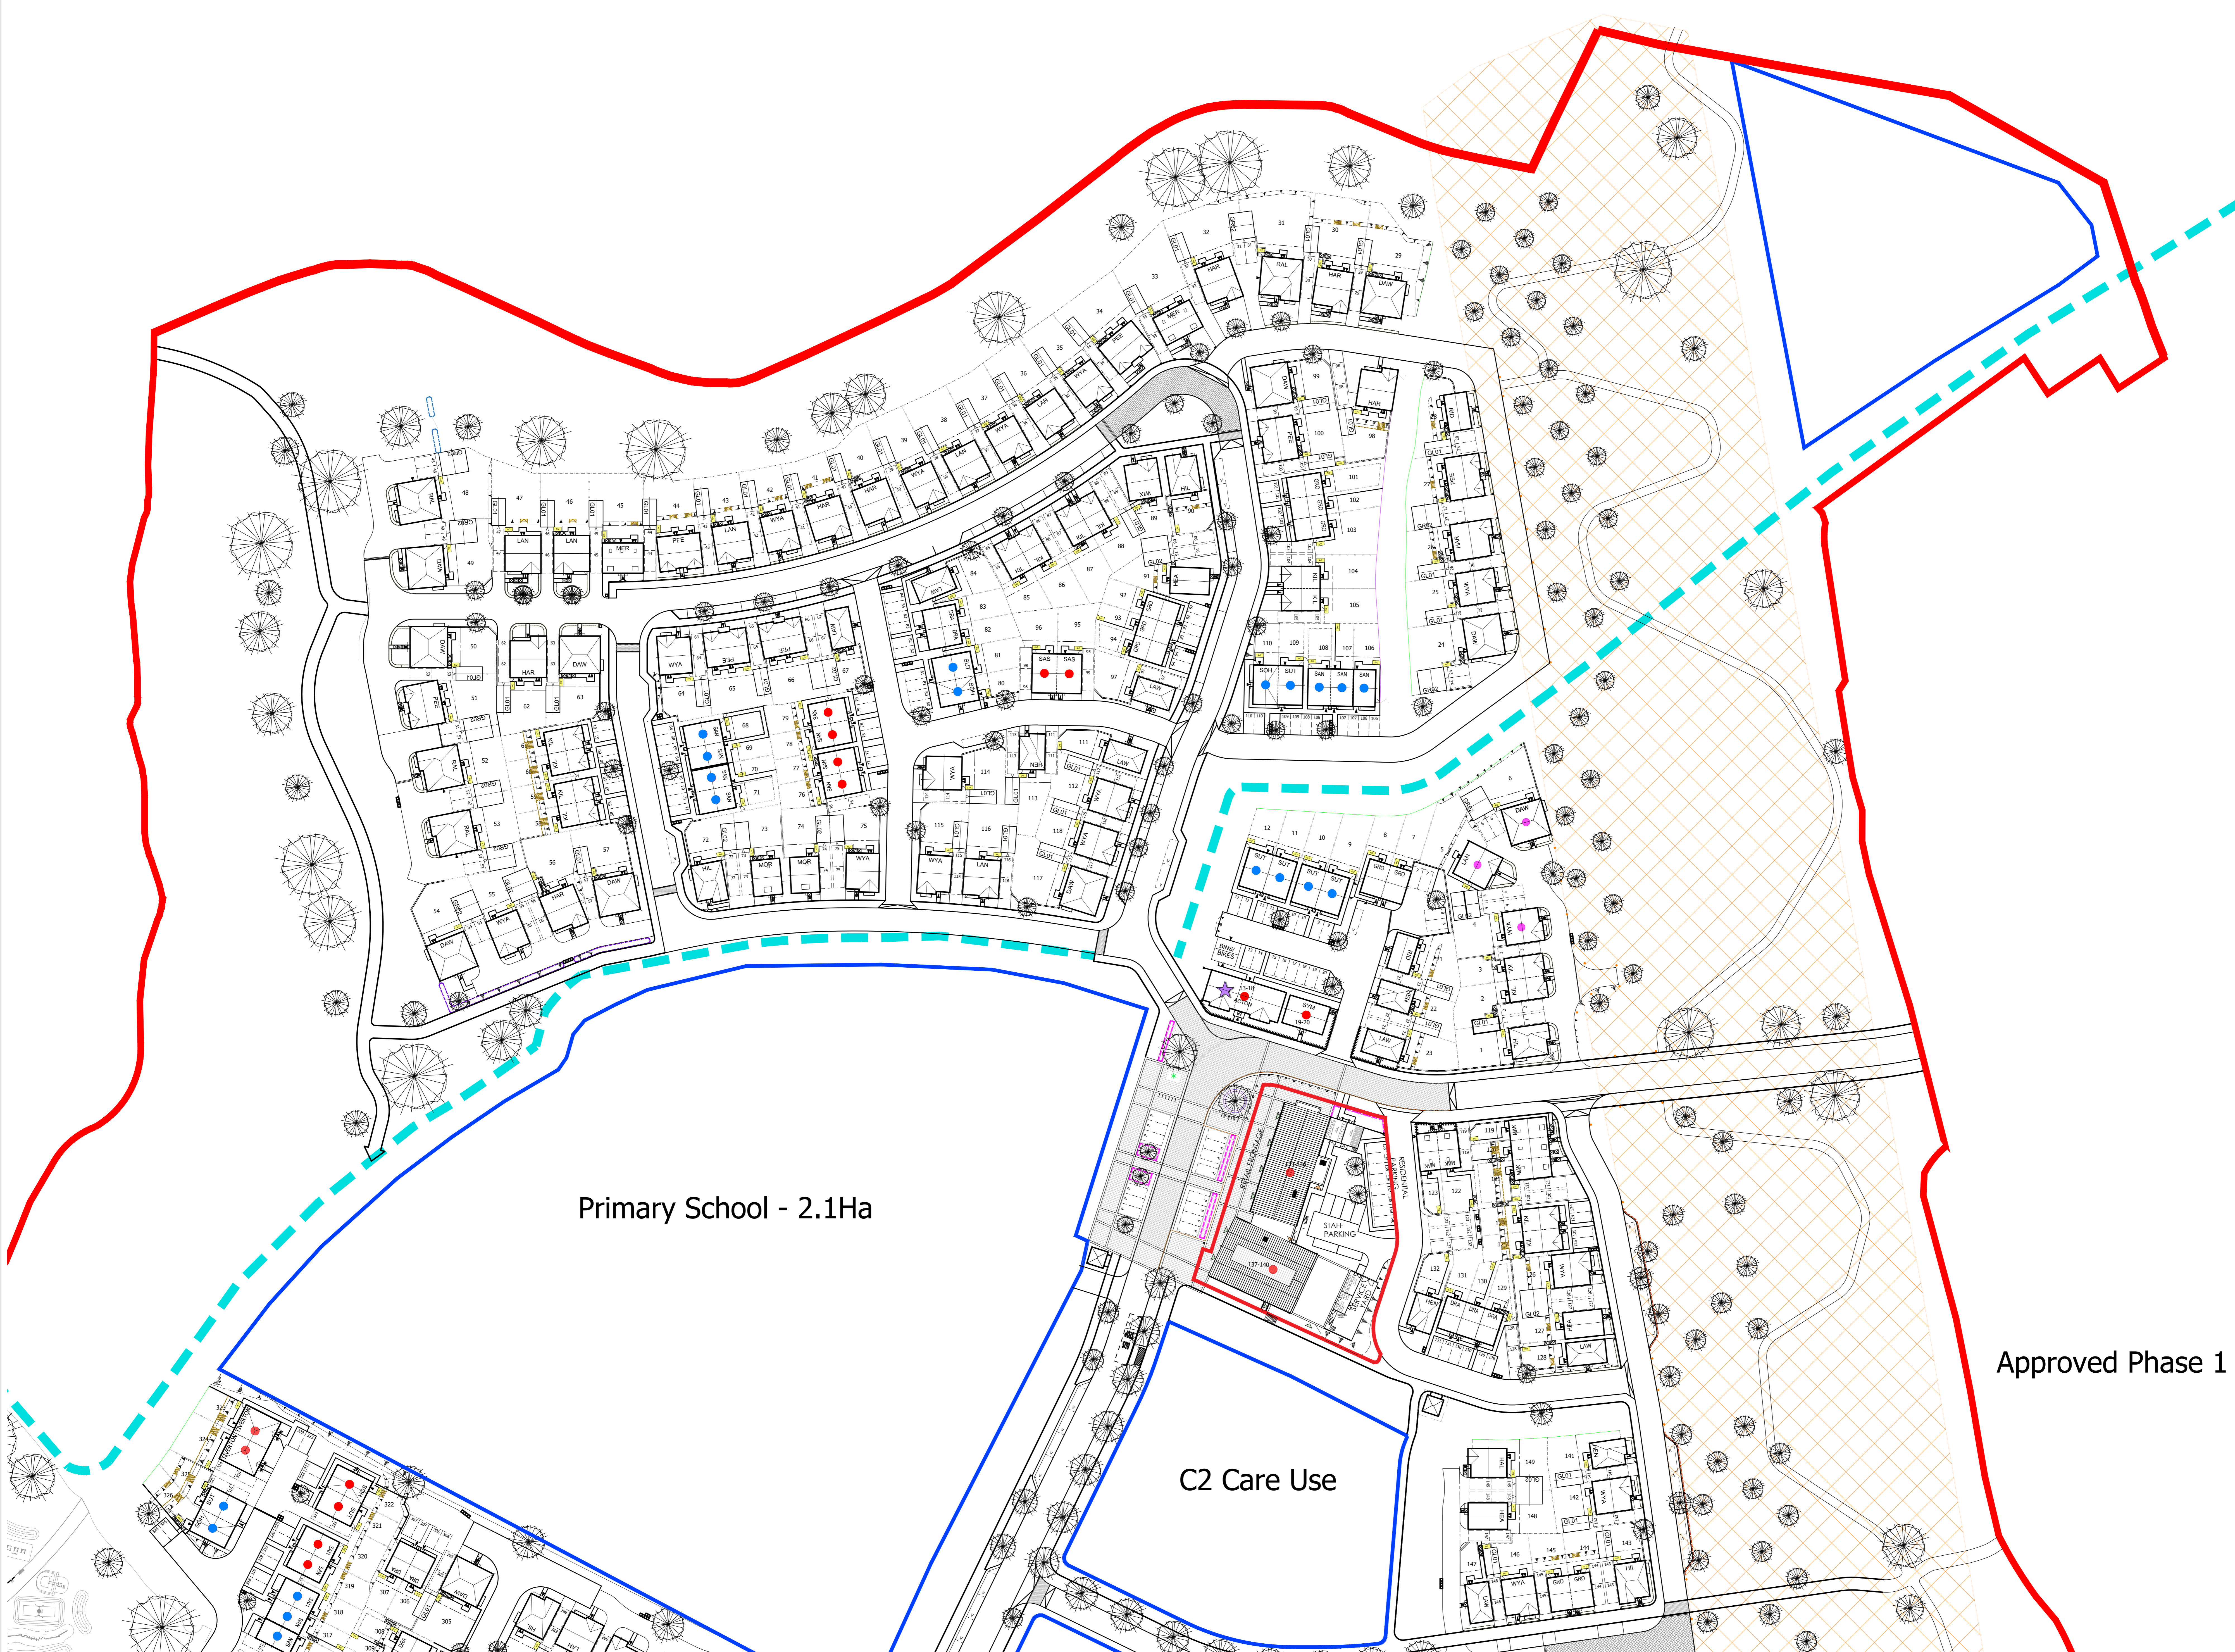

SALTASH, TRELEDAN